

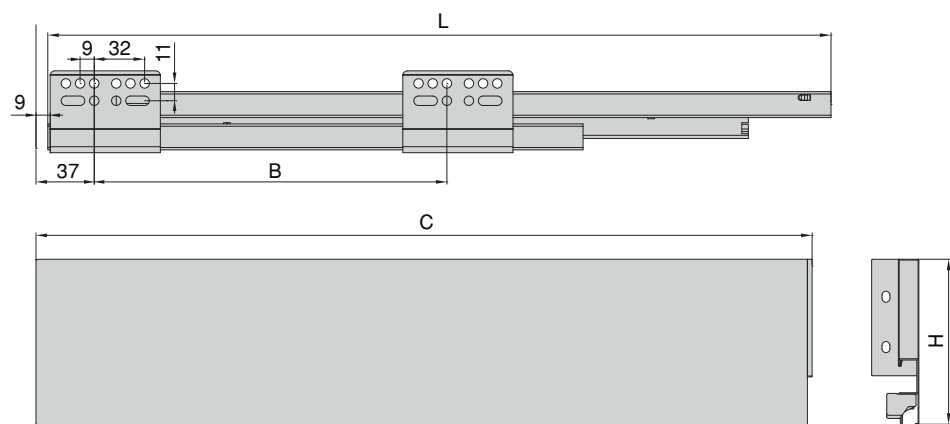
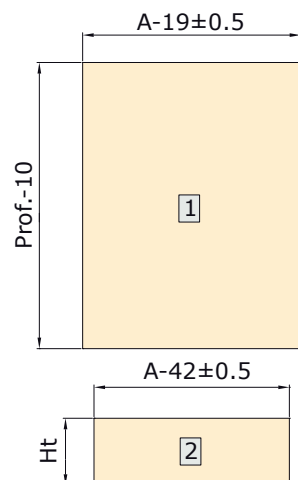
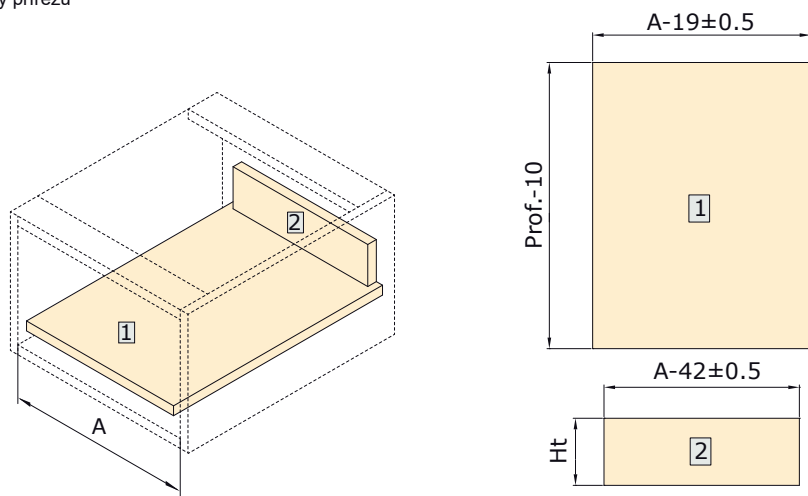
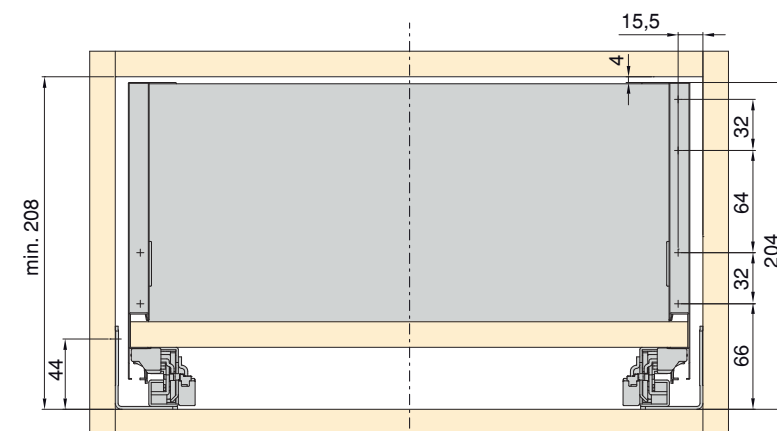


Prof.	L	B	C	H
270	268	96	263	105
300	298	128	293	138
350	348	128	343	185
400	398	192	393	
450	448	224	443	
500	498	224	493	


Rozměry přířezu

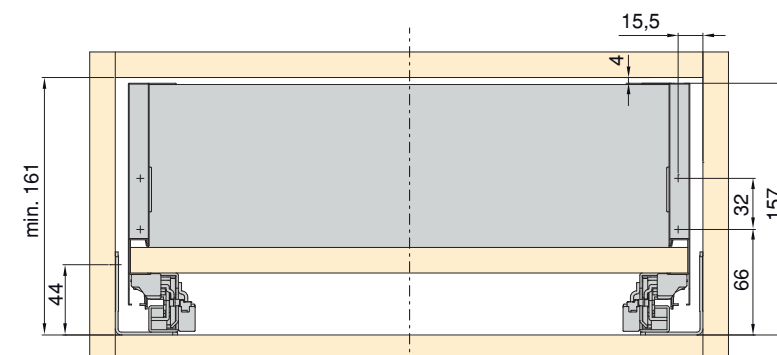


H	Ht
105	68
138	102
185	149

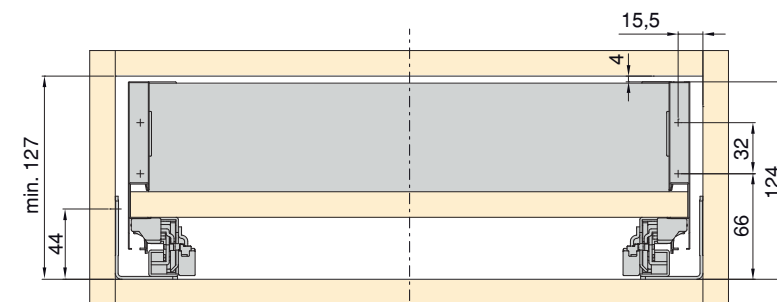


Montaż

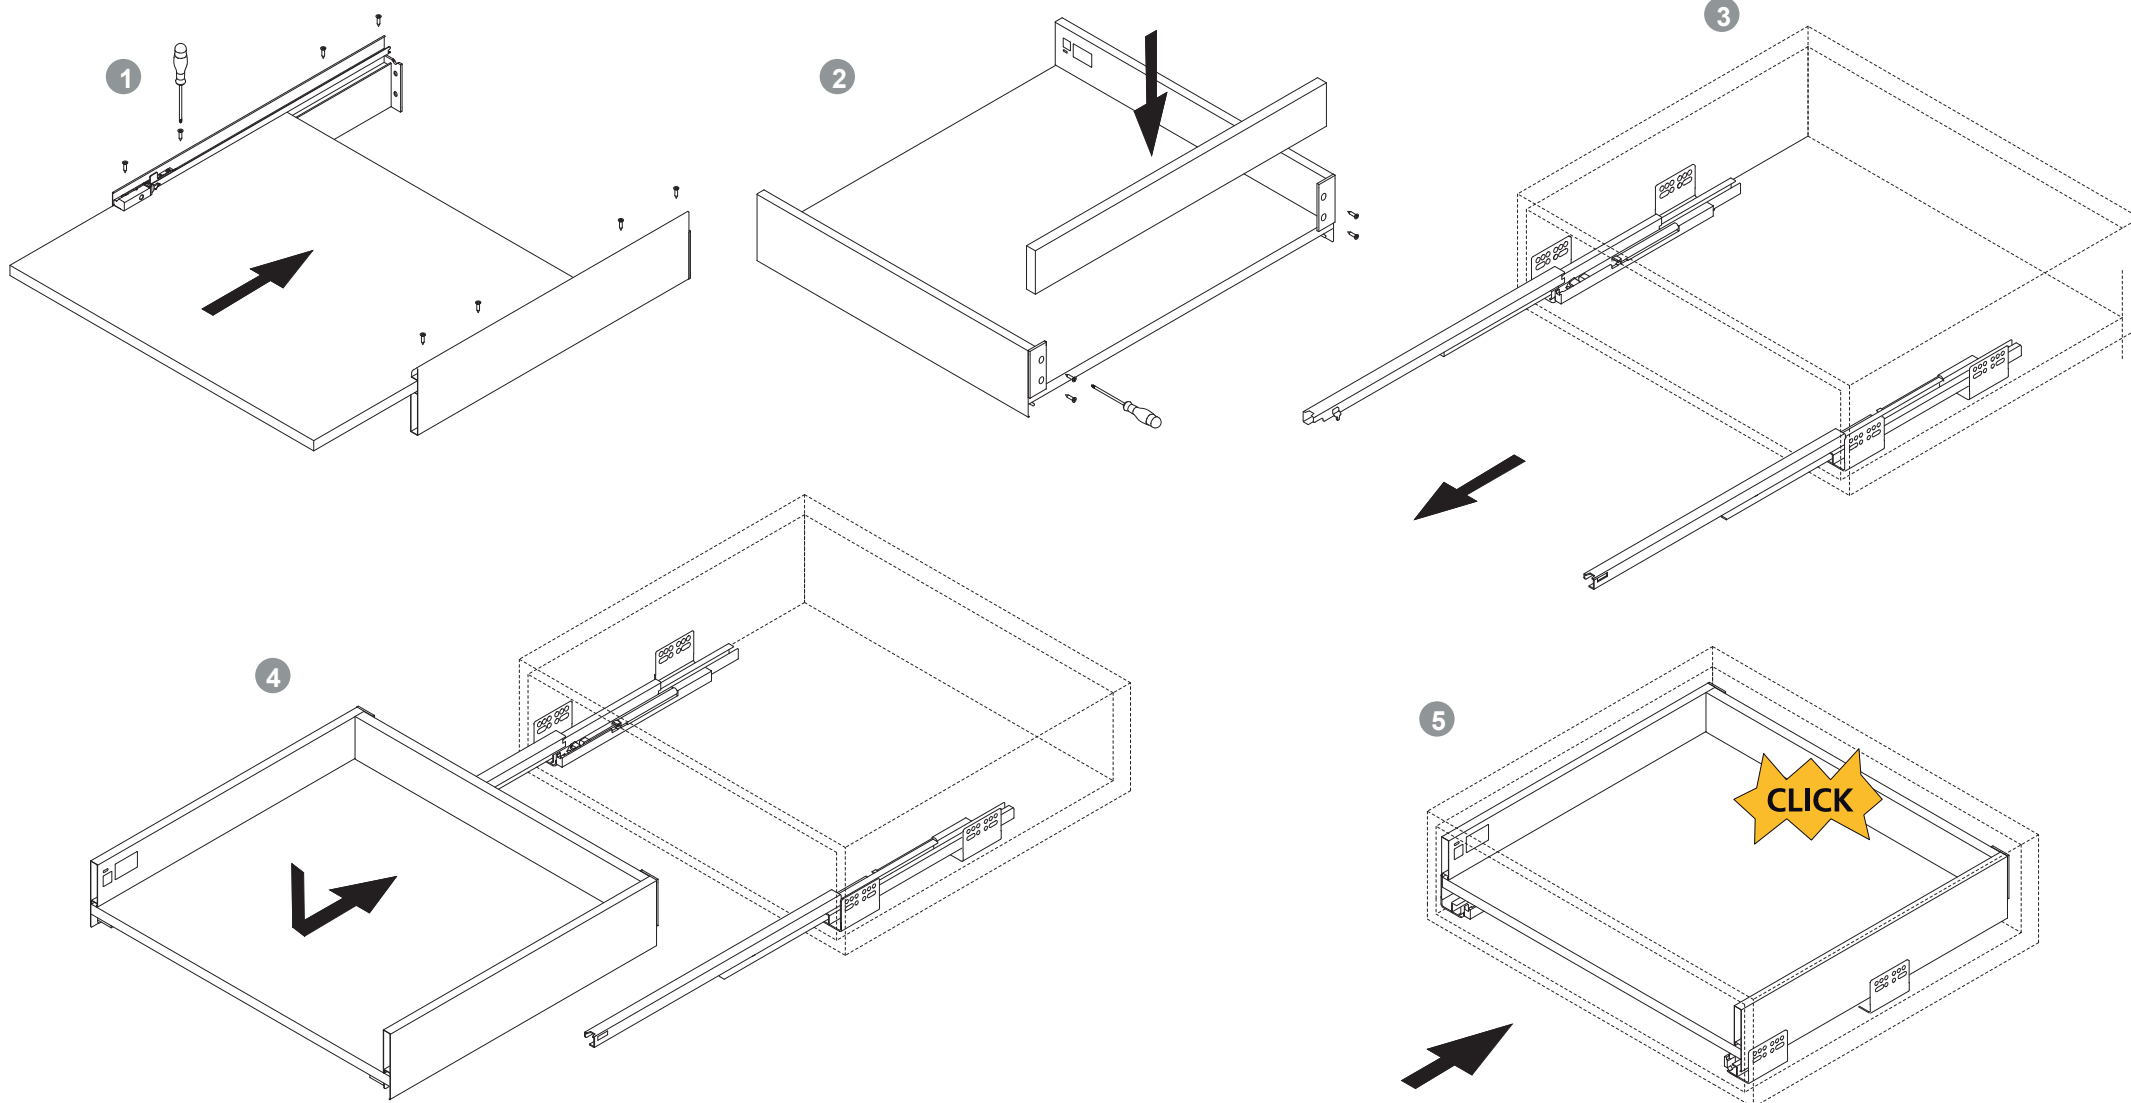

Montáž

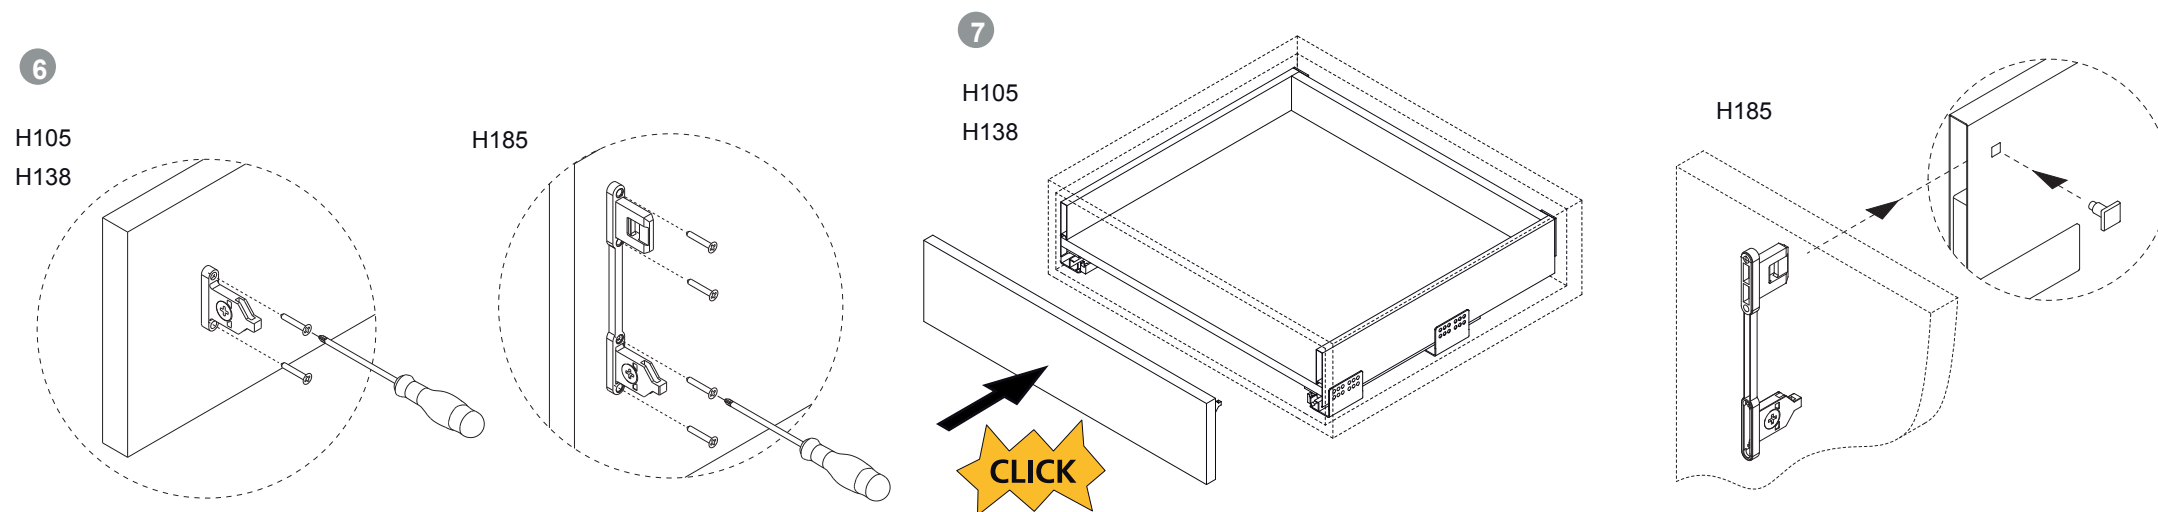

Seřízení

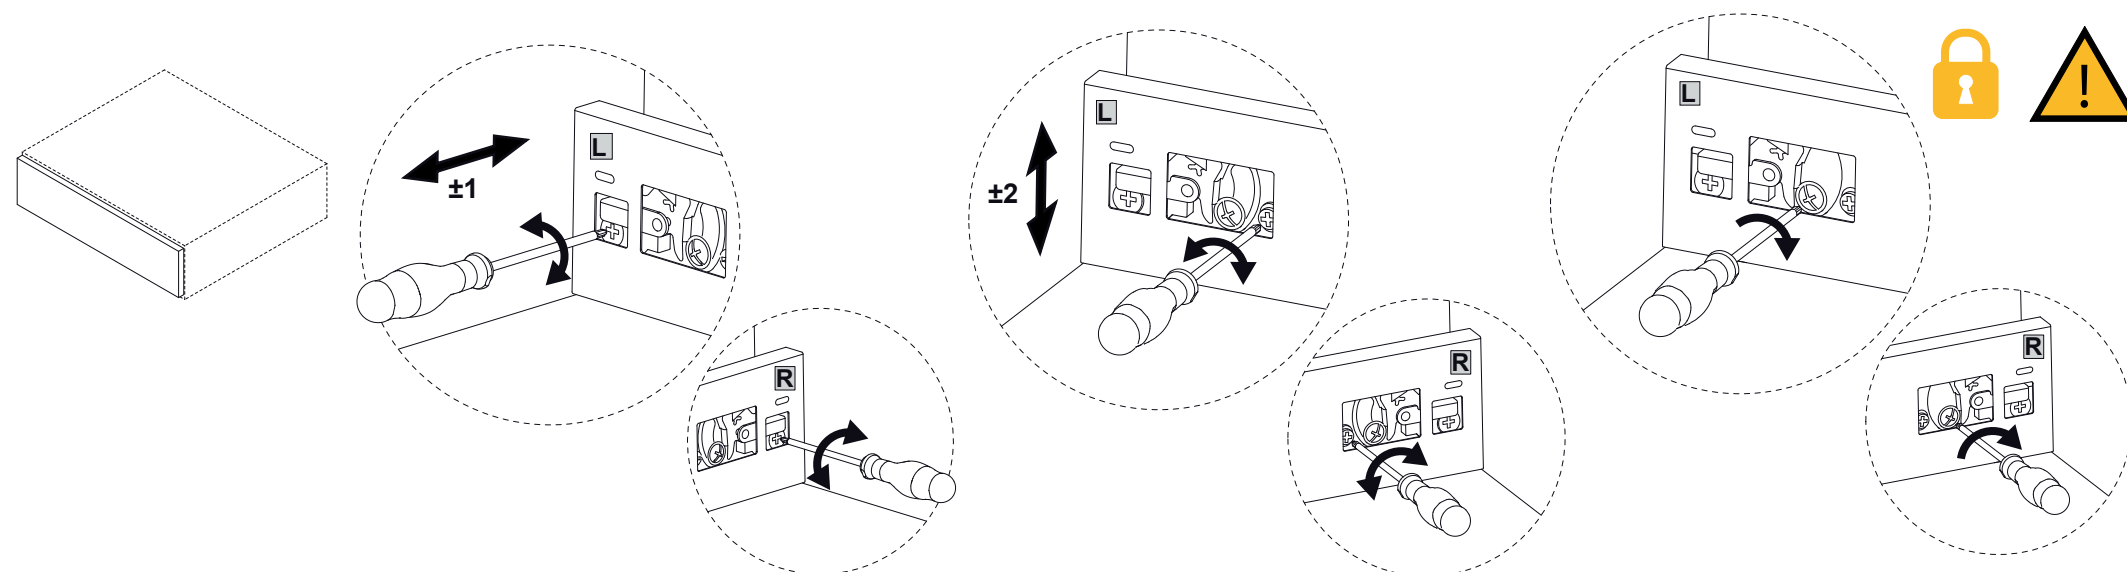

Demontáž

